


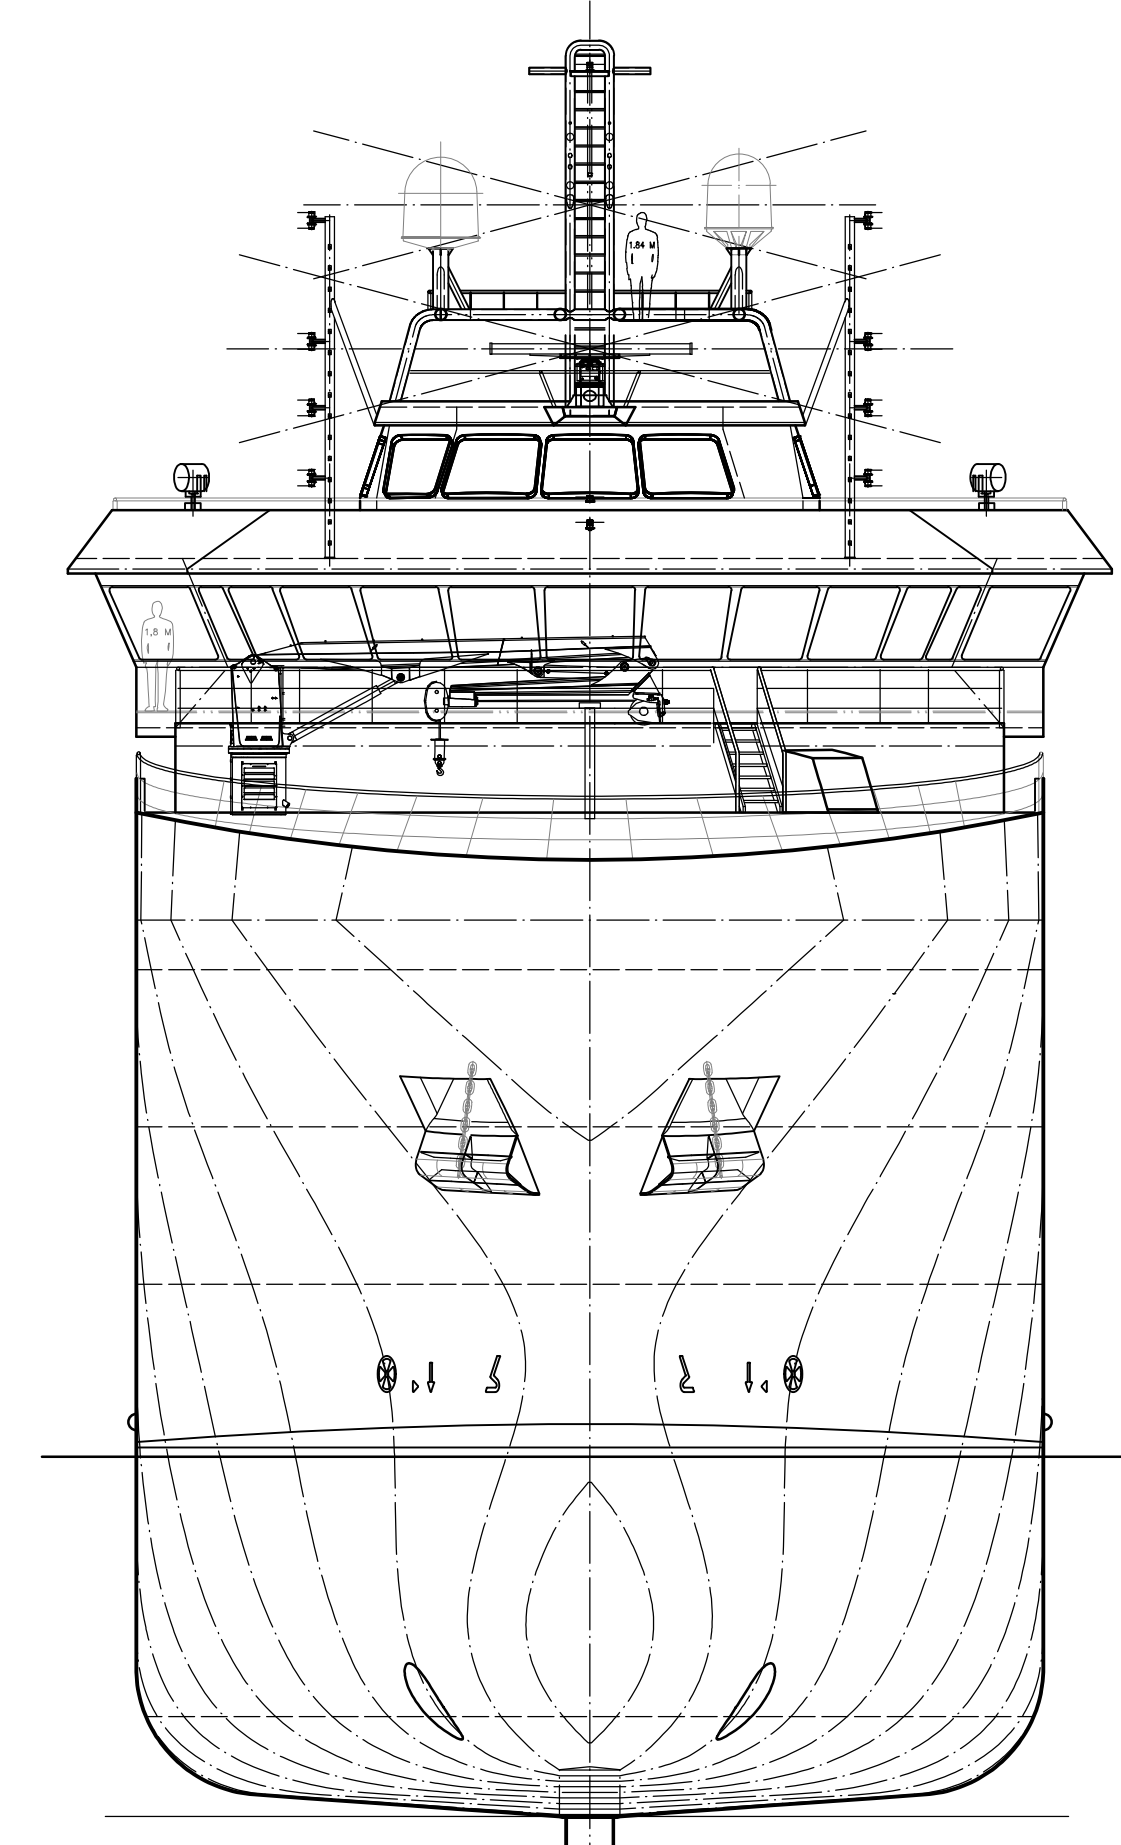


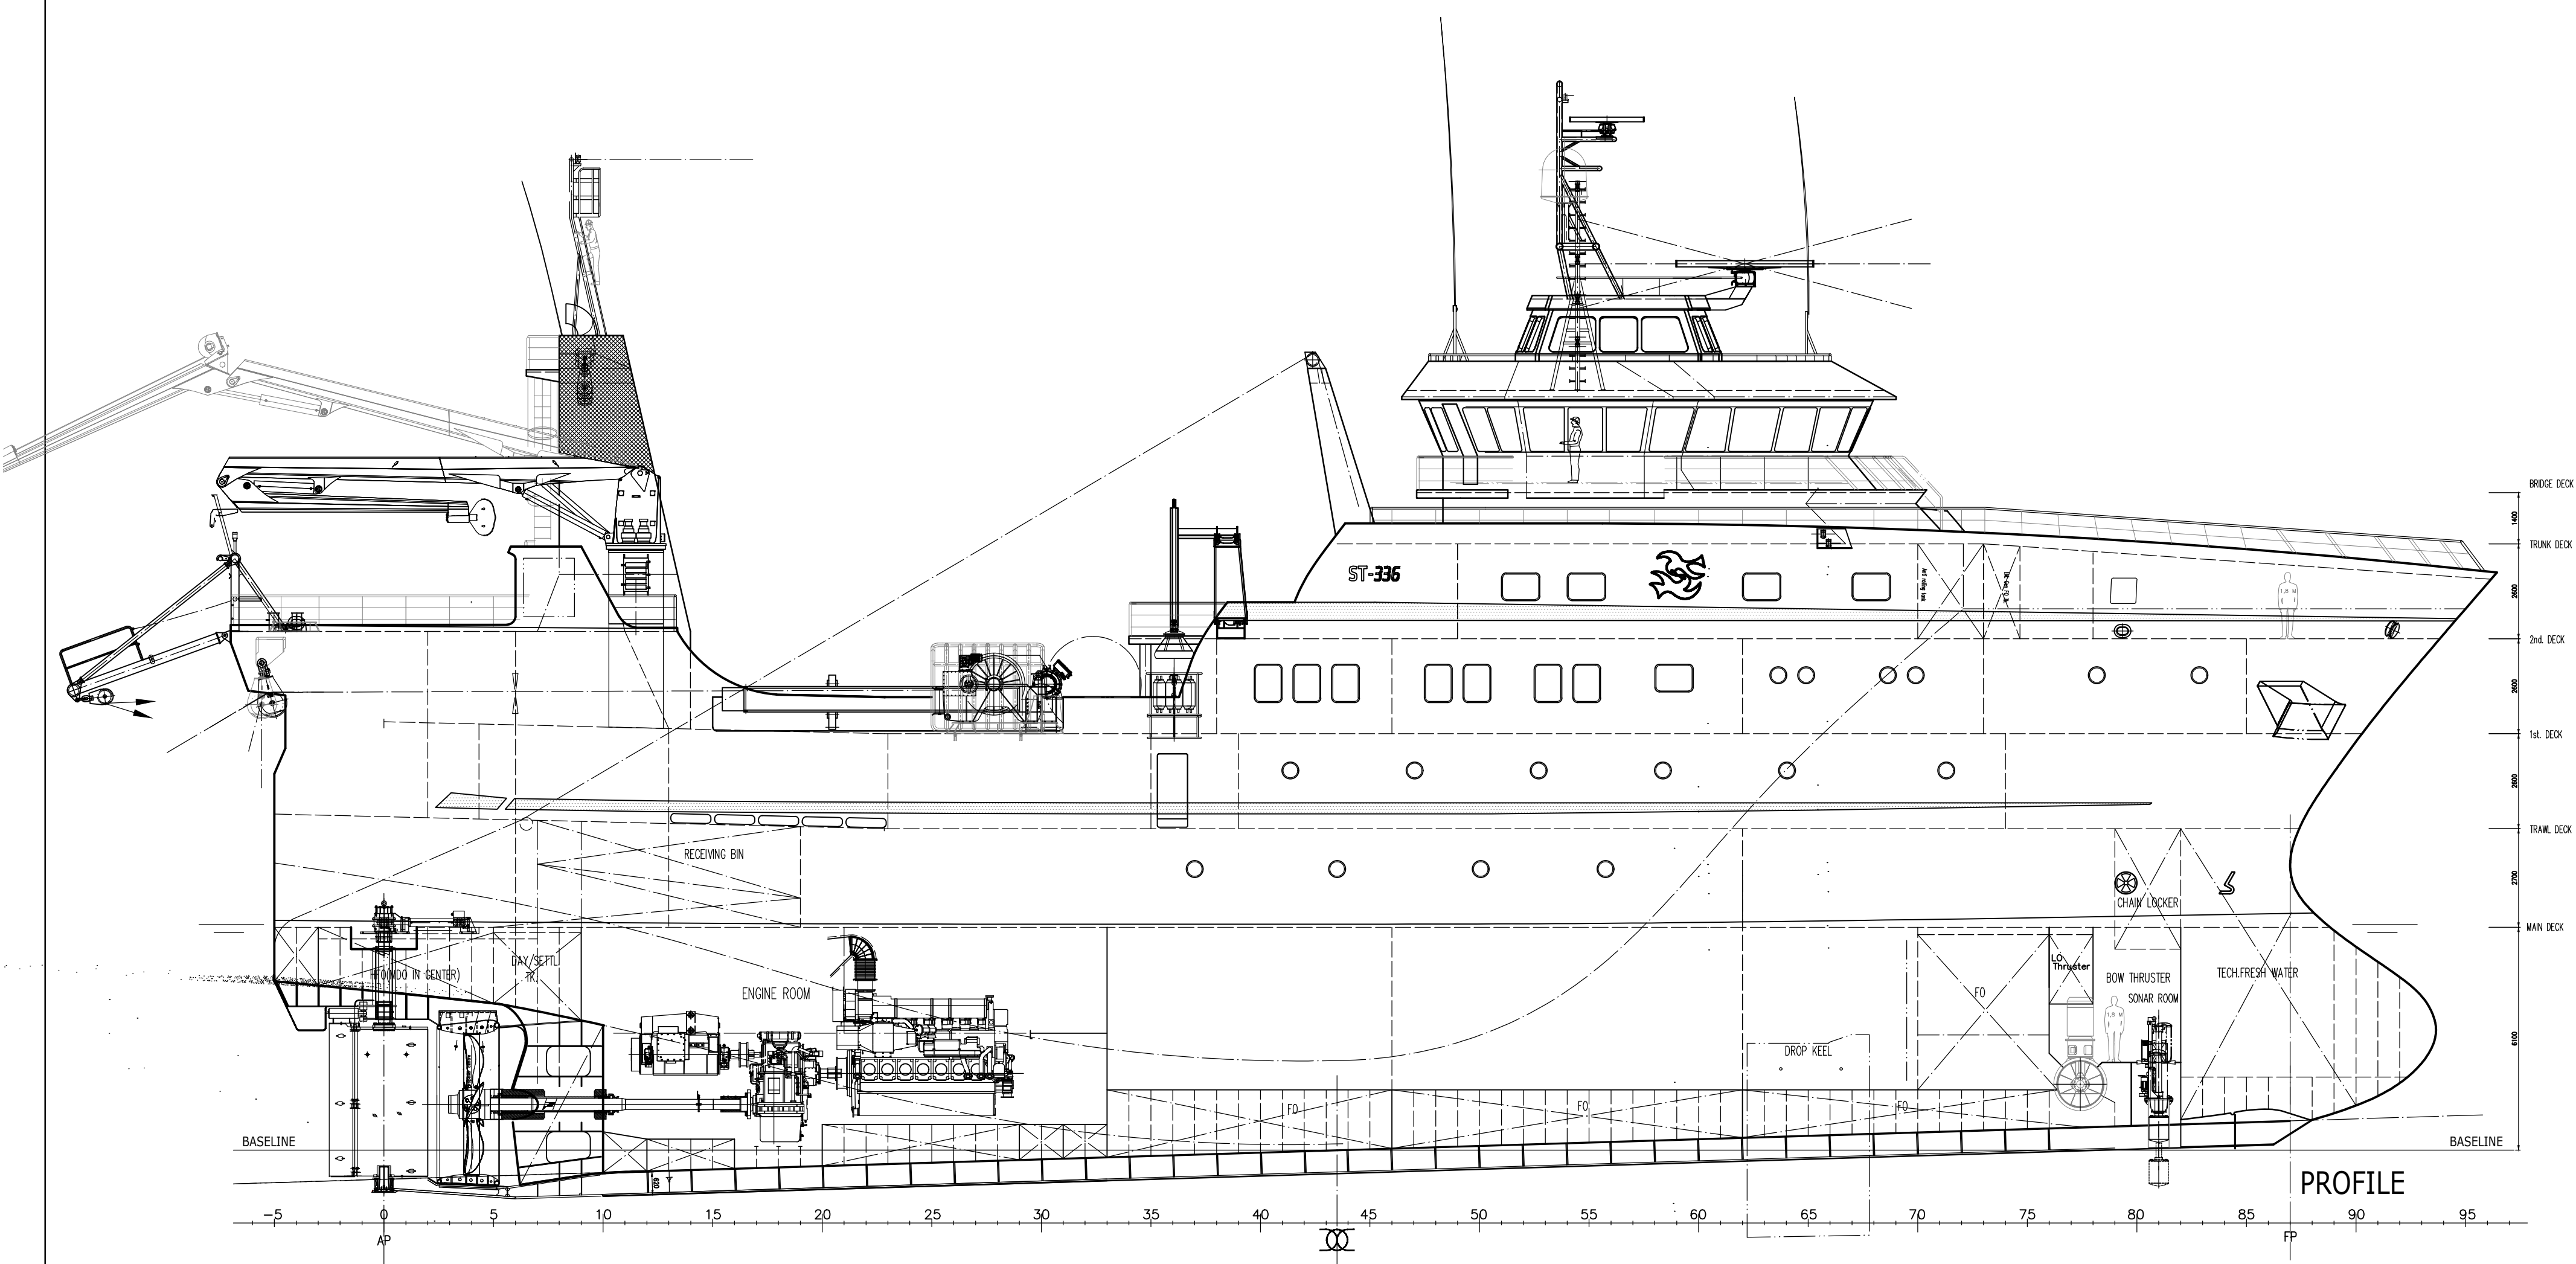


FRONT VIEW

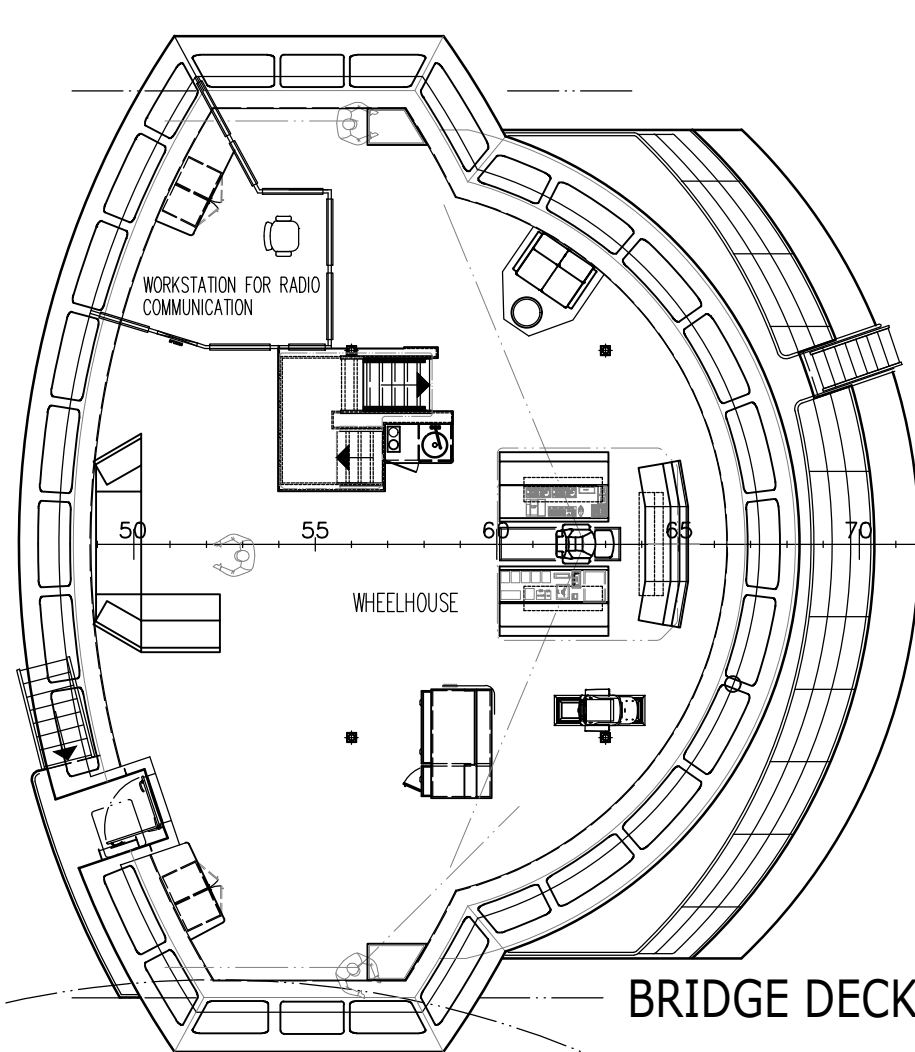


BRIDGE DECK

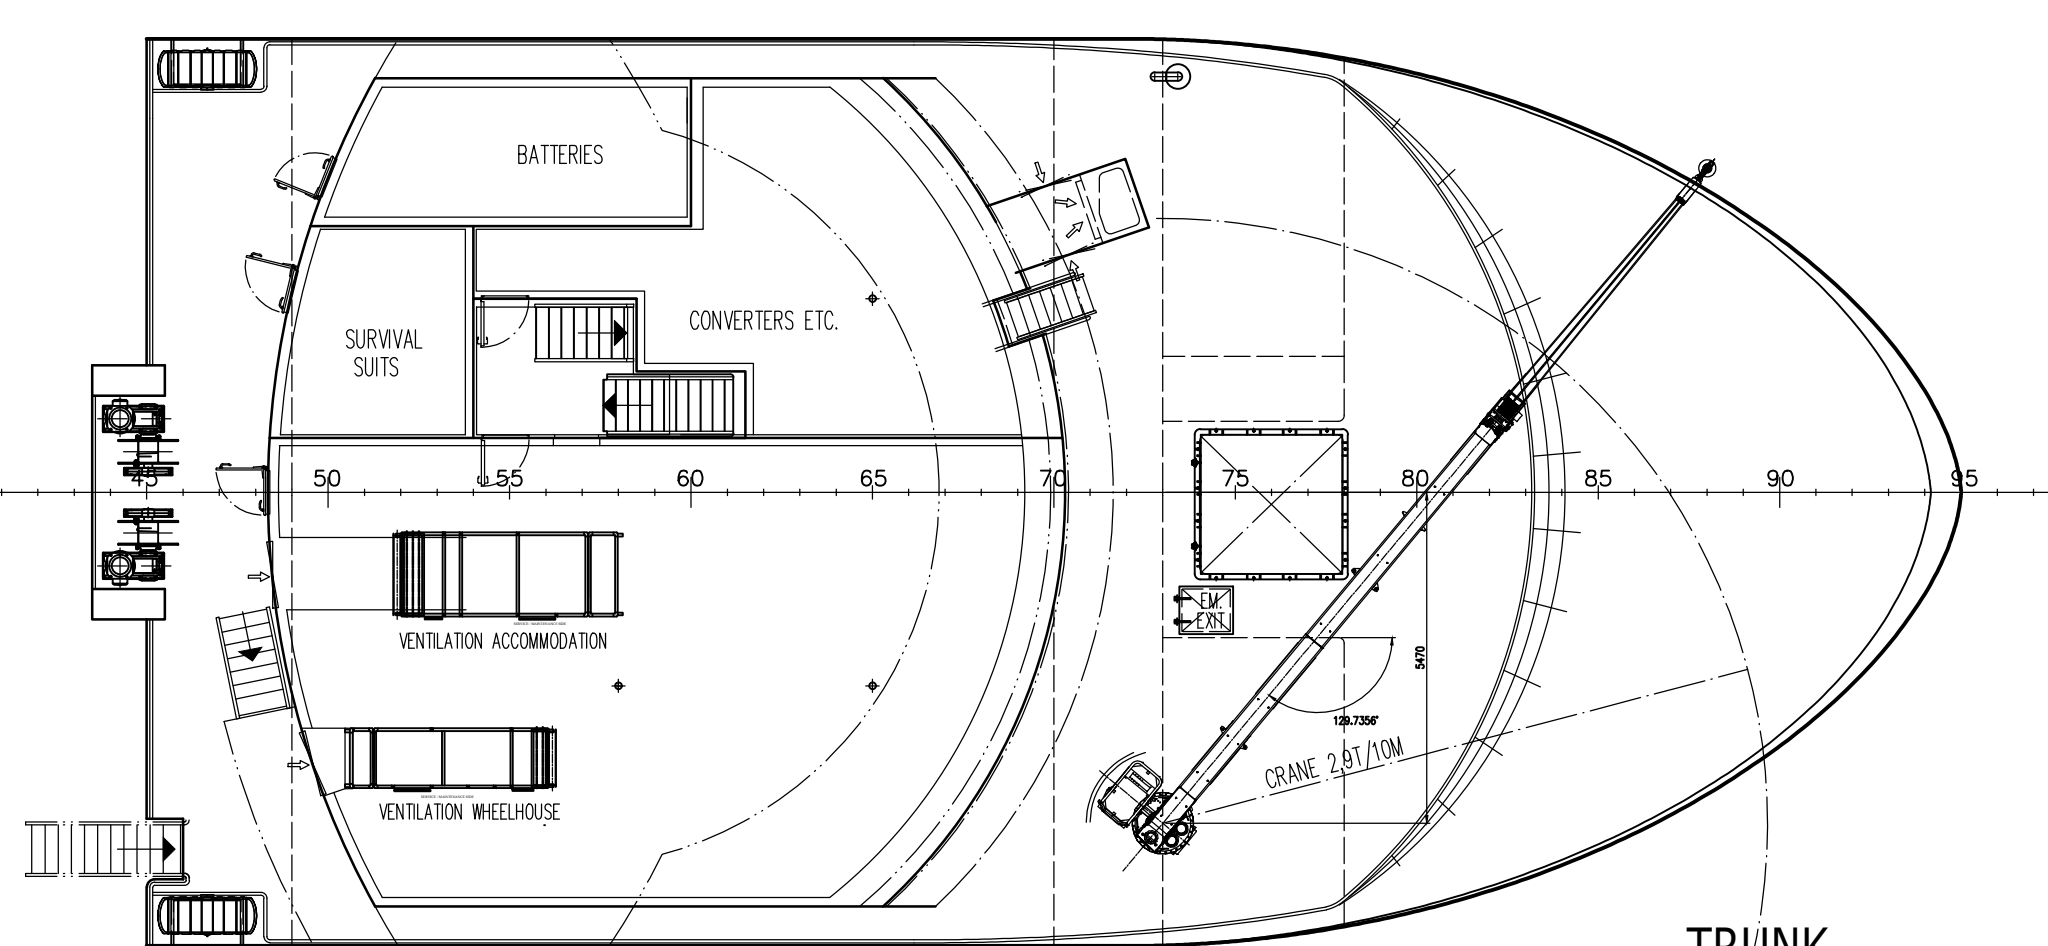


TRUNK

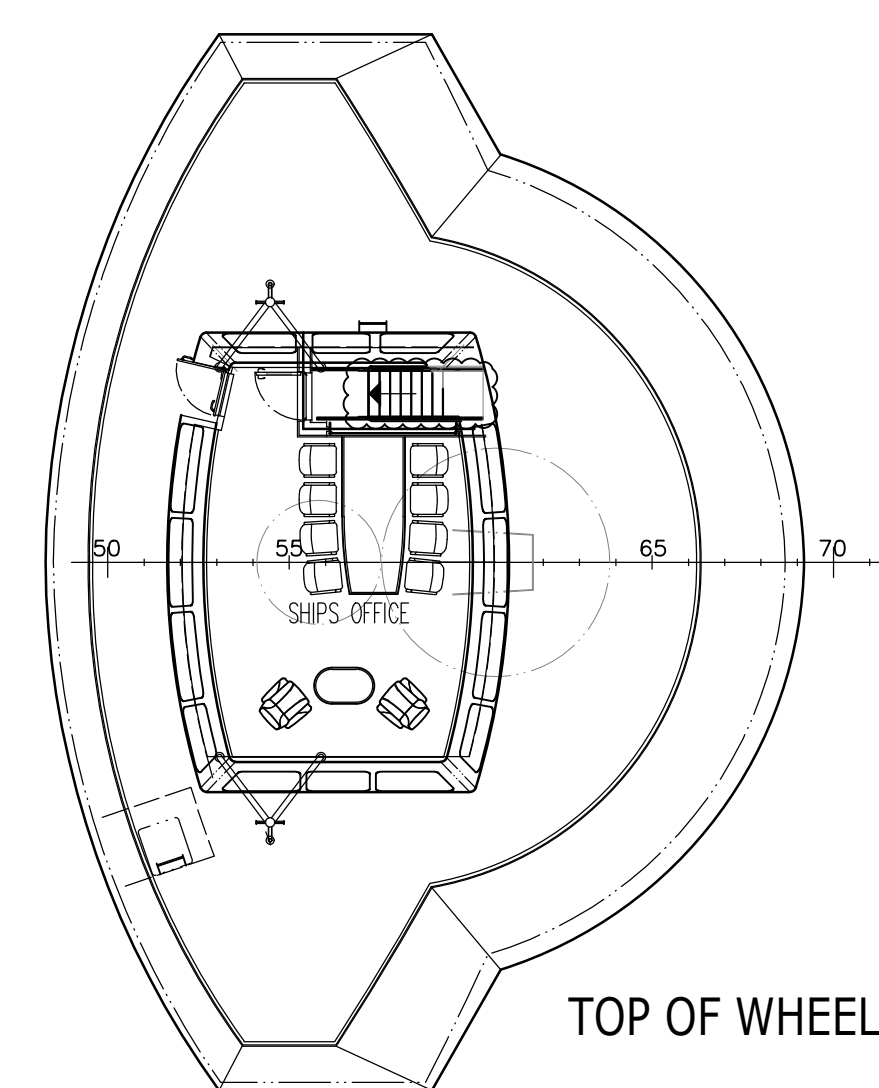


TOP OF WHEELHOUSE

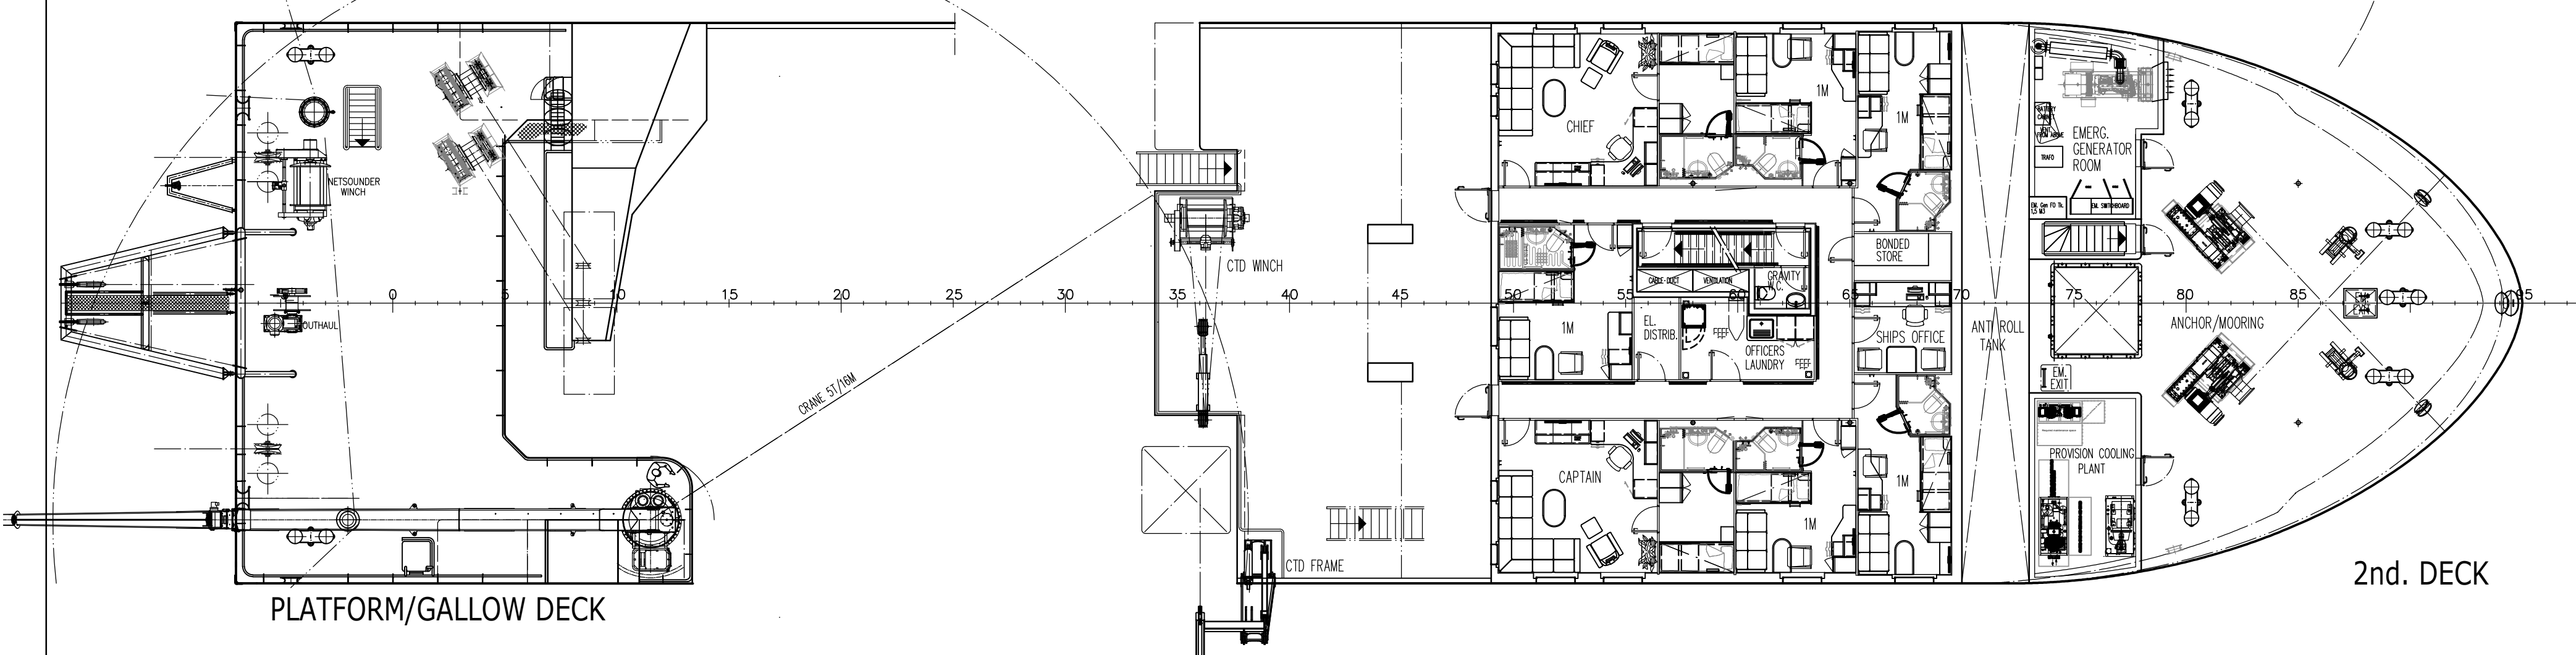


2nd. DECK

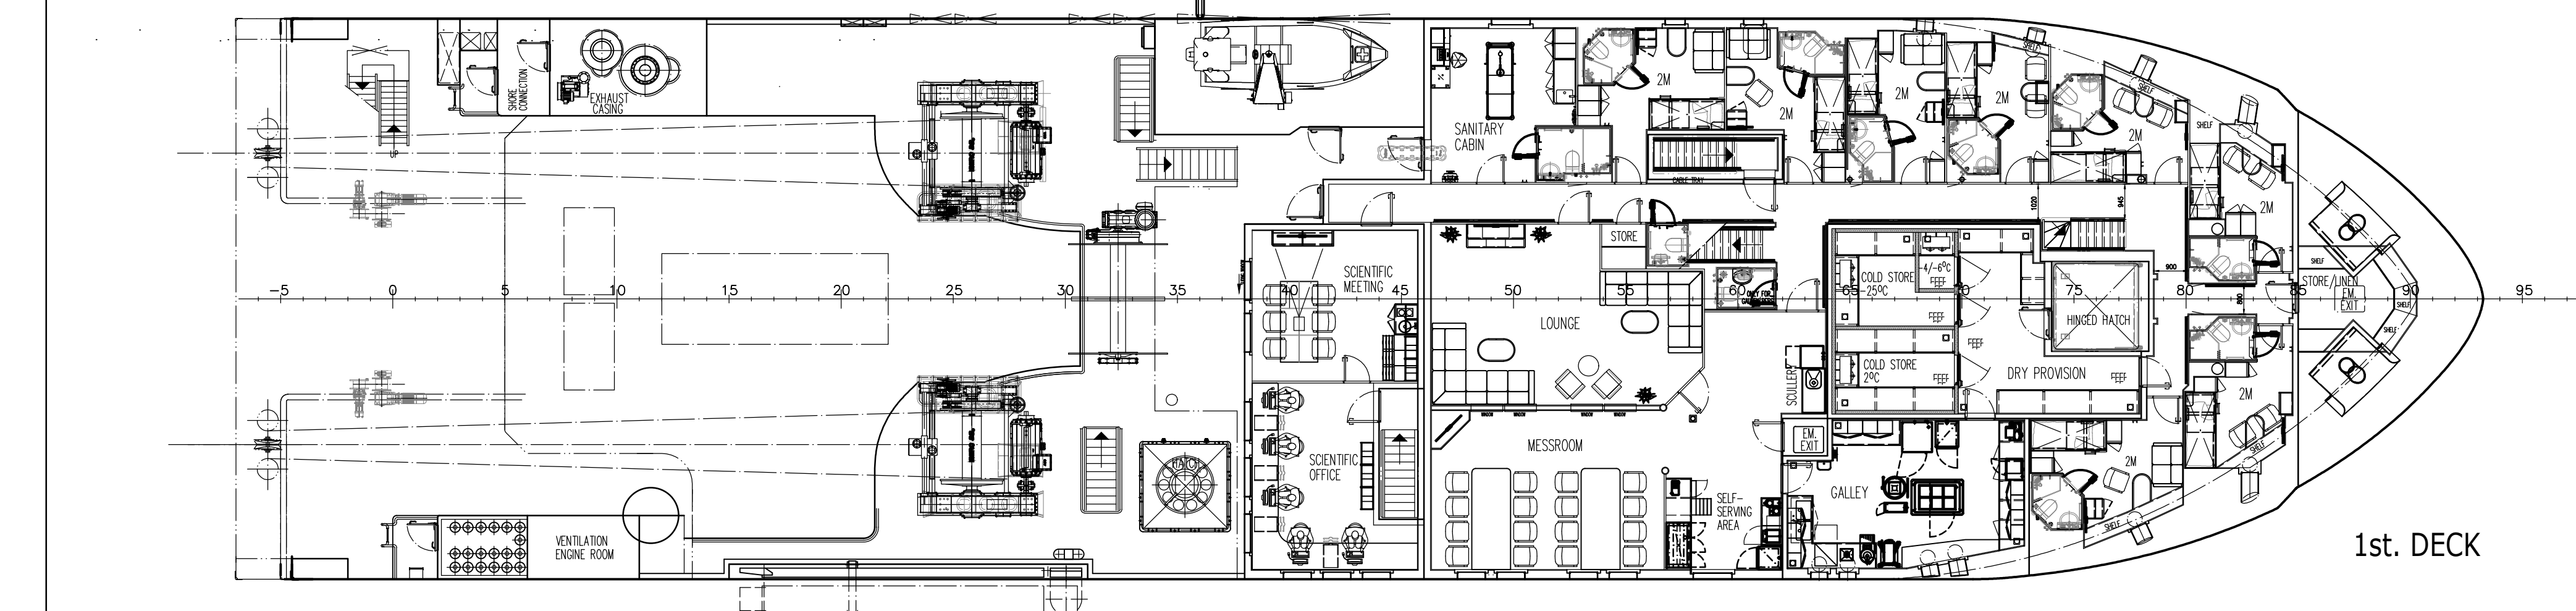


1st. DECK

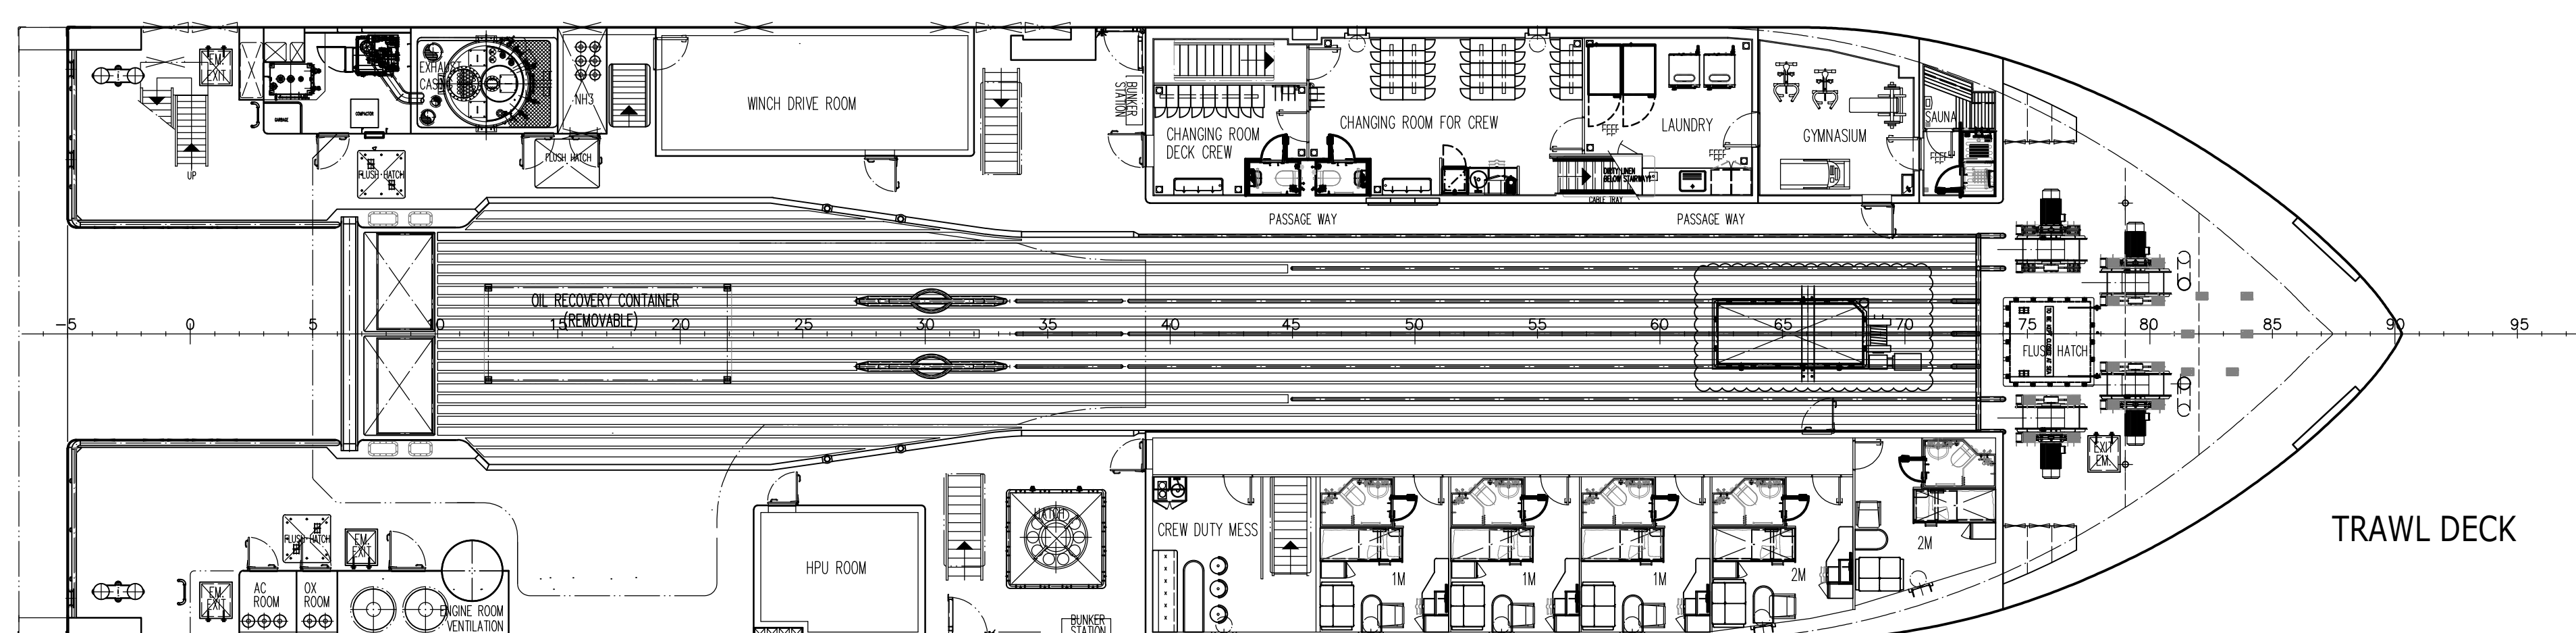


TRAWL DECK

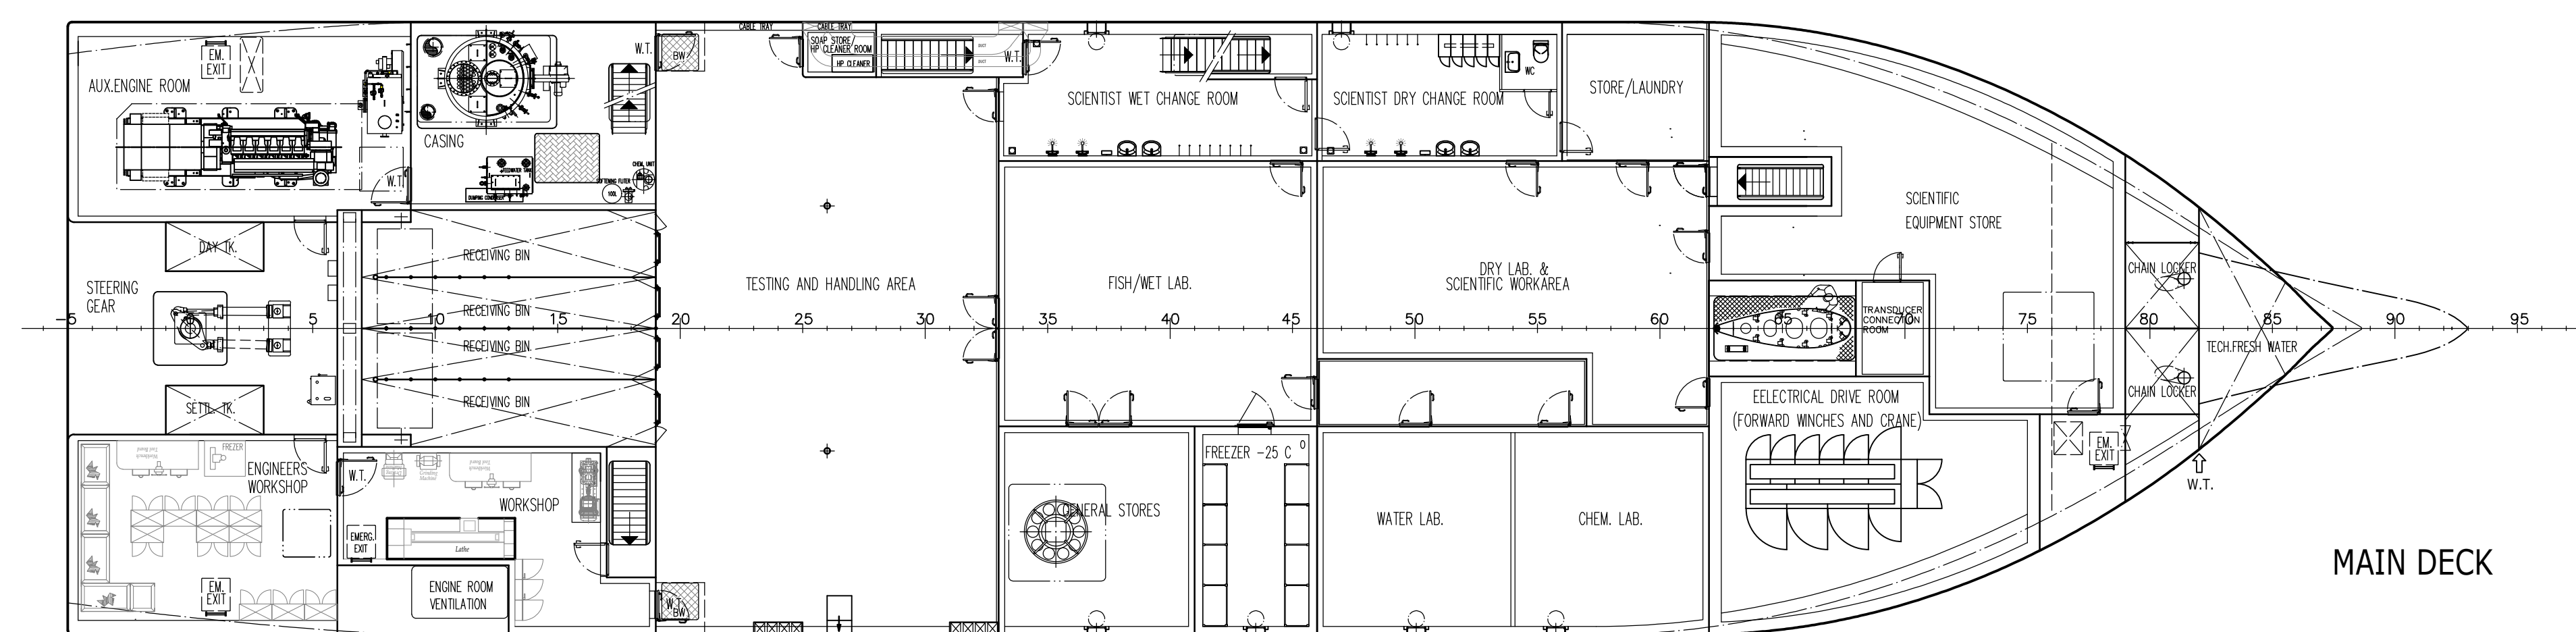


MAIN DECK

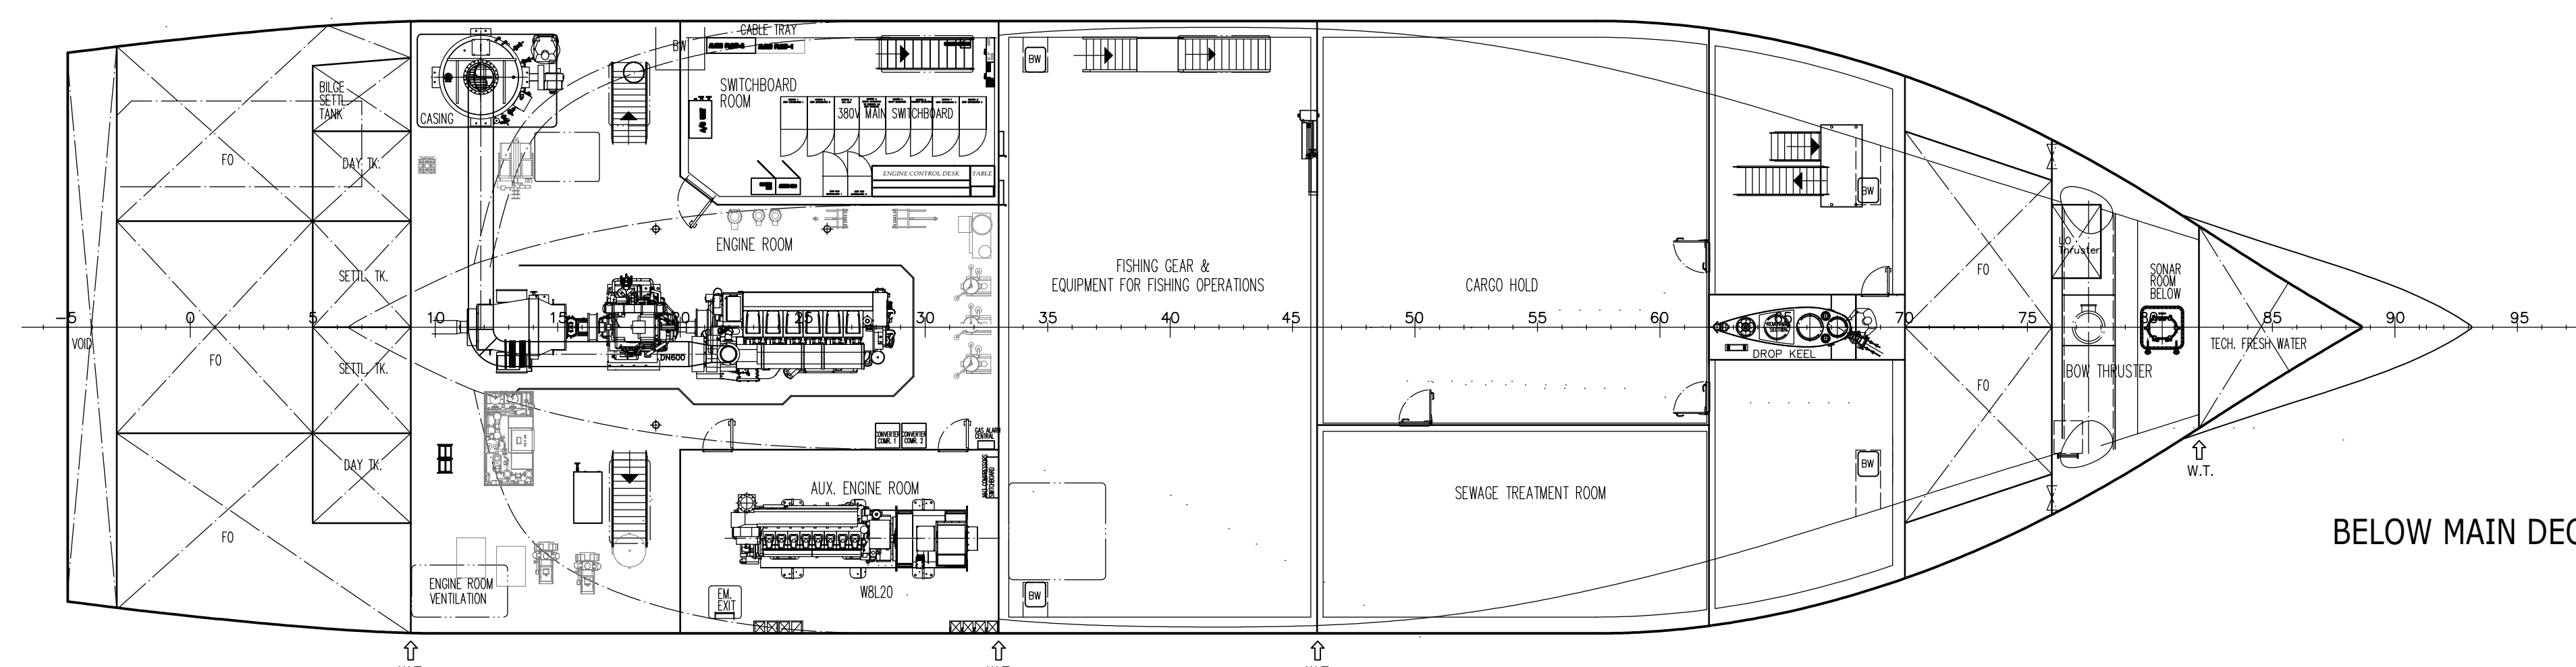

BELOW MAIN DECK

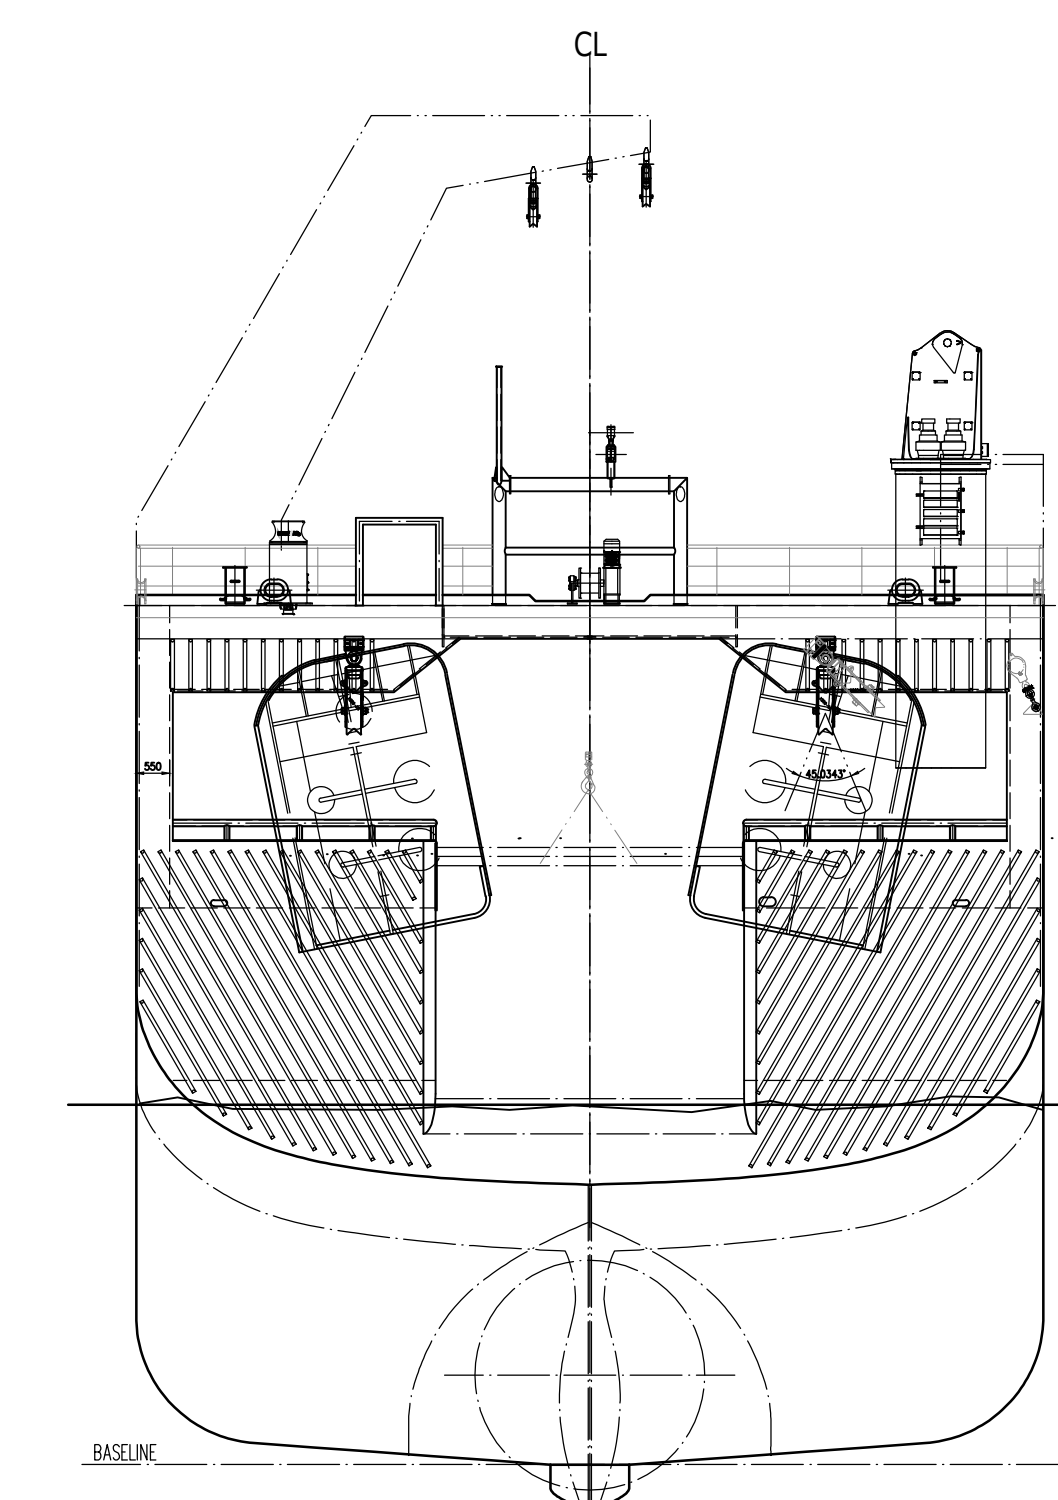

TRANSOM

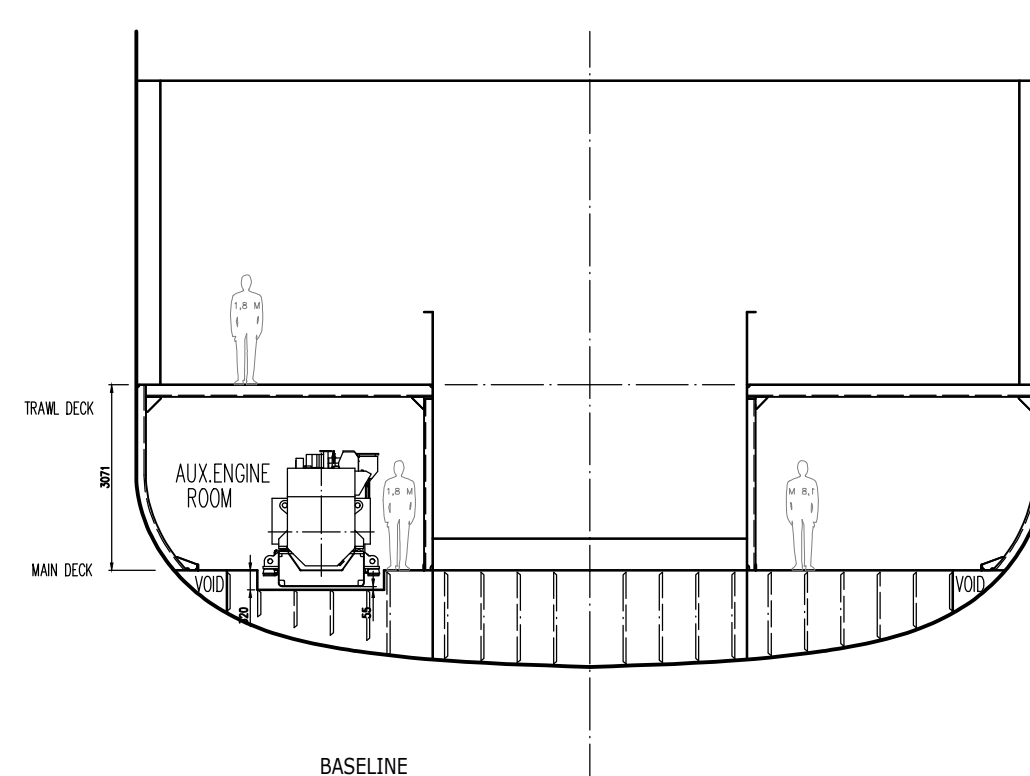

FRAME -3

MAIN DIMENSIONS:

LENGTH O.A	60,00	m
LENGTH P.P.	52,20	m
BREADTH	15,00	m
DEPTH TO TRAWL DECK	8,80	m
DEPTH TO 1st. DECK	11,40	m
DEPTH TO 2nd. DECK	14,00	m
FRAME SPACING	600	mm

REV.	DESCRIPTION:	DATE APPR.	DATE REV.	SIGN.
01	FIRST ISSUE		15.11.17	RET
02				
03				
